


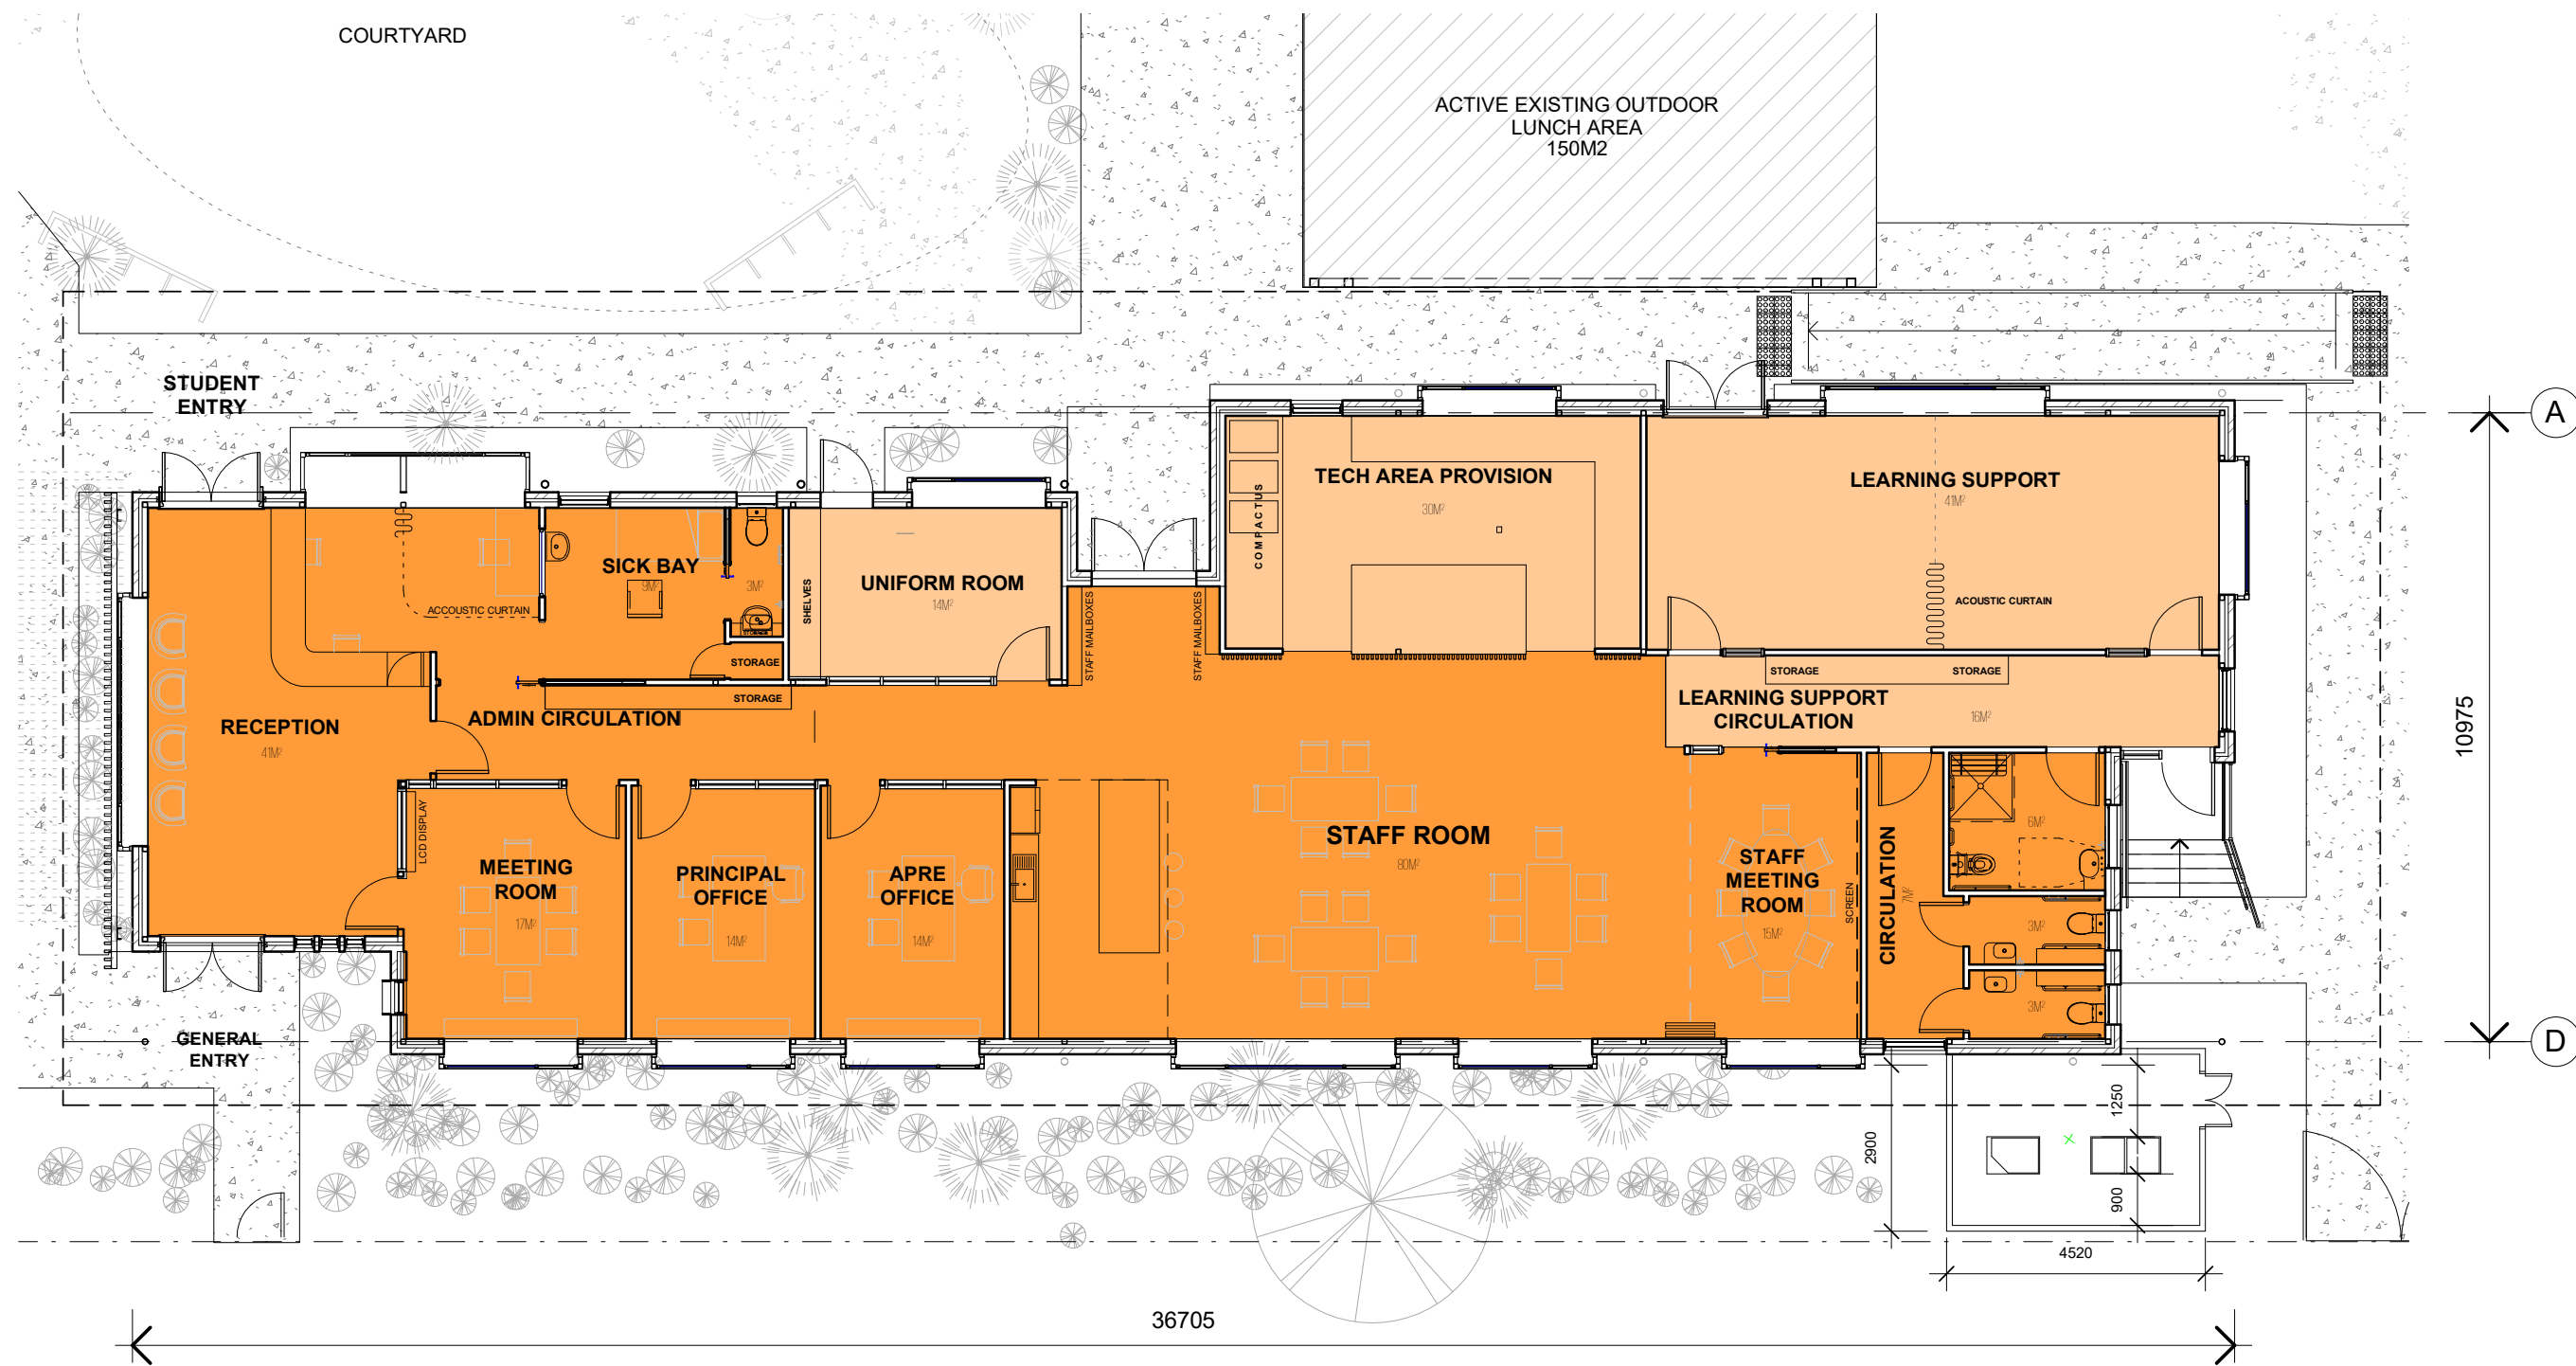

ADMIN FLOOR PLAN

CLIENT
**ALL SAINTS PRIMARY SCHOOL
BOONAH**



BAARCHITECTS PTY LTD ABN: 19 230 988 215
PH. 07 33711175 | MOB. 0411 063 629
OFFICE 82 Dell Road St Lucia, QLD 4067
EMAIL bruno@baarchitects.com.au
WEB www.baarchitects.com.au

DRAWN	RM	DRAWING TITLE			
DESIGN	BA	ADMIN FLOOR PLAN			
DATE	17/02/23	SCALE	DWG NO.	REV	
PJT NO.	21003	1:125	A2.01	F	