


LIBRARY EXTENSION FLOOR PLAN

CLIENT  
**ALL SAINTS PRIMARY SCHOOL  
BOONAH**

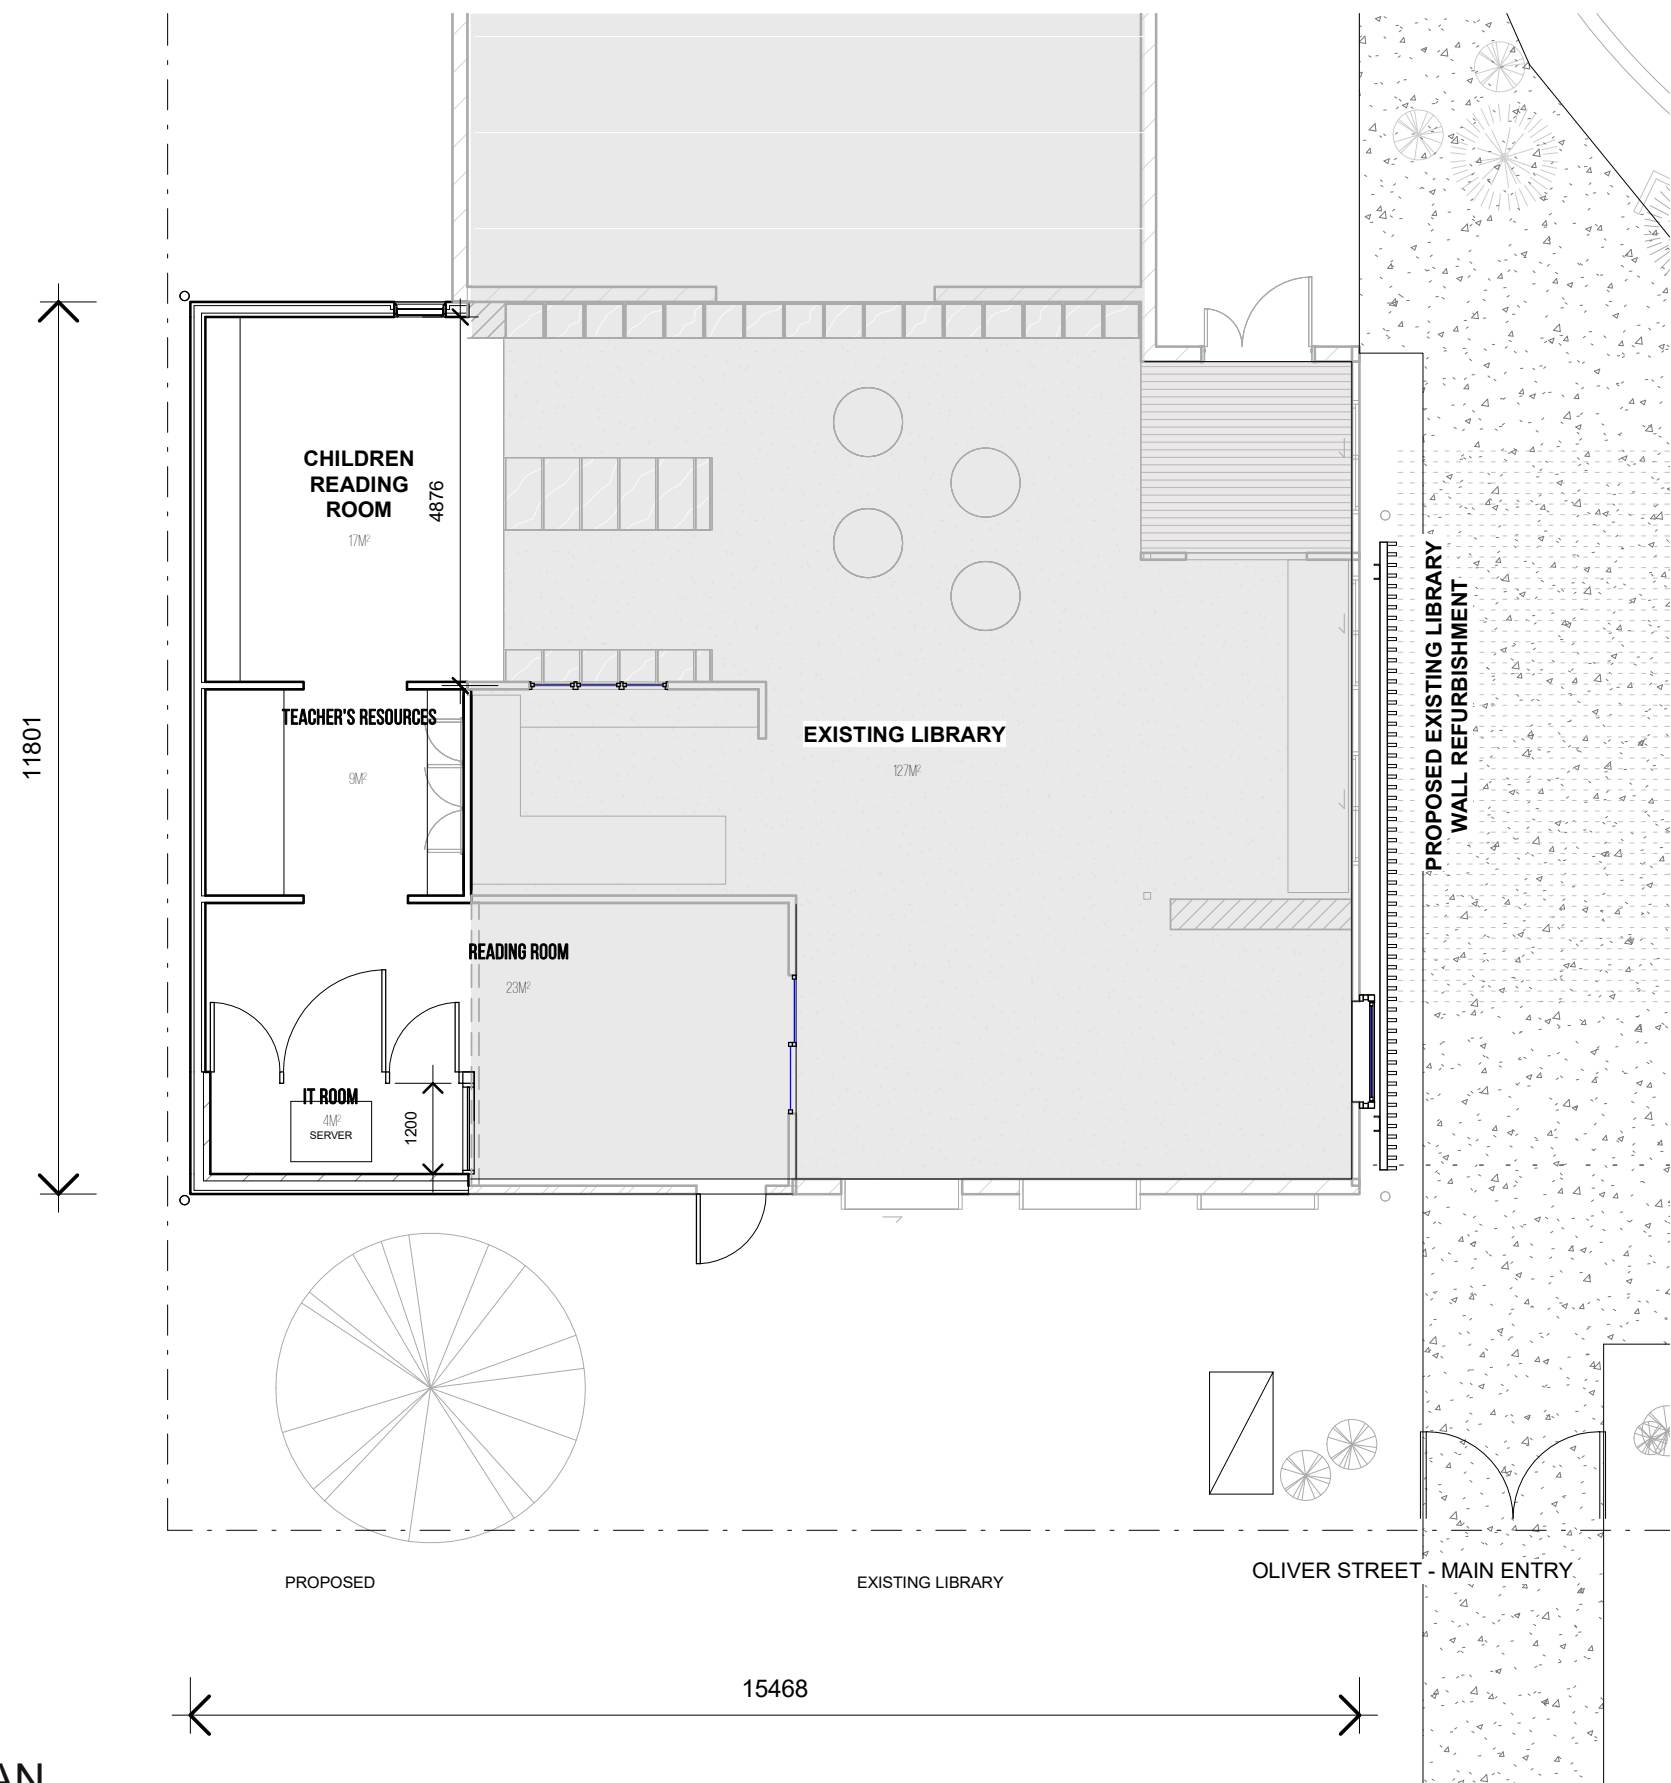

**BAARCHITECTS PTY LTD ABN: 19 230 988 215**  
PH. 07 33711175 | MOB. 0411 063 629  
OFFICE 82 Dell Road St Lucia, QLD 4067  
EMAIL [bruno@baarchitects.com.au](mailto:bruno@baarchitects.com.au)  
WEB [www.baarchitects.com.au](http://www.baarchitects.com.au)

|         |          |                    |         |     |                                                                                       |
|---------|----------|--------------------|---------|-----|---------------------------------------------------------------------------------------|
| DRAWN   | RM       | DRAWING TITLE      |         |     |                                                                                       |
| DESIGN  | BA       | LIBRARY FLOOR PLAN |         |     |                                                                                       |
| DATE    | 17/02/23 | SCALE              | DWG NO. | REV |  |
| PJT NO. | 21003    | 1 : 100            | A4.01   | F   |                                                                                       |

